
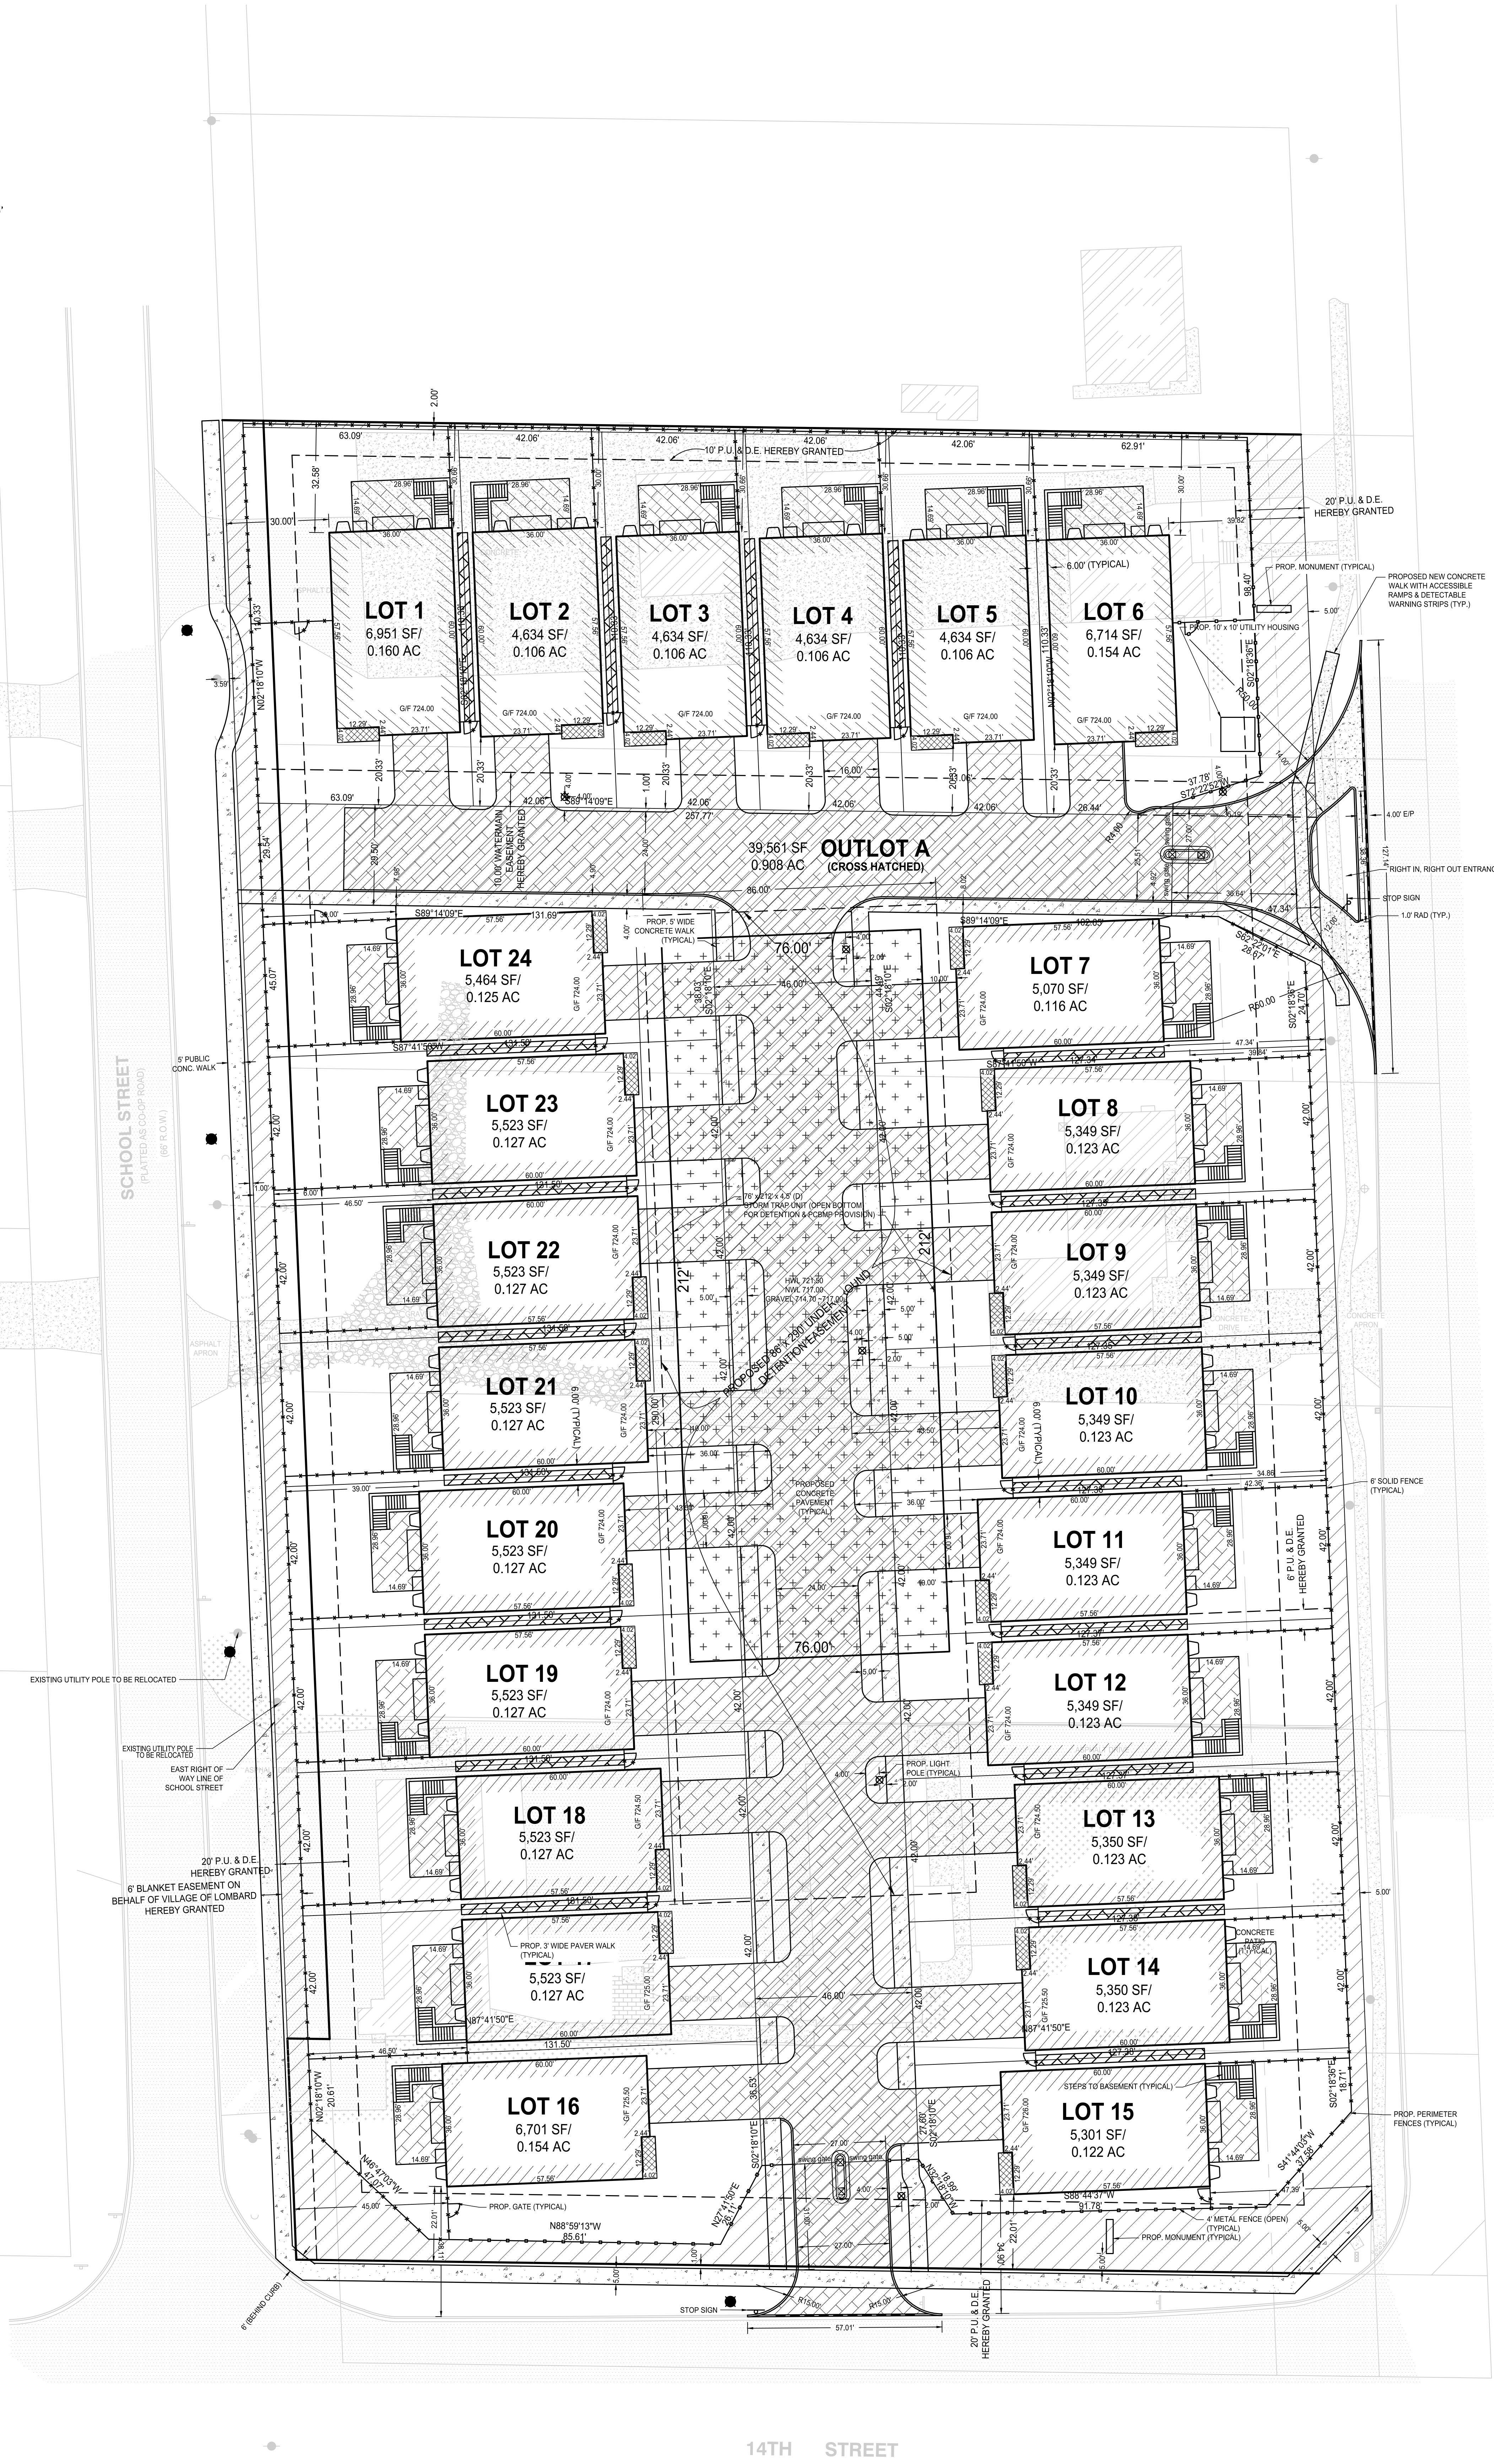


PLANNED DEVELOPMENT SITE PLAN

North
Scale 1" = 20'

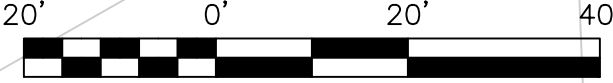

MEYERS ROAD (PLATTED AS MEYER ROAD)
COUNTY HWY. 25
(AS APPEARING R.O.W.)