


DEPARTMENT OF BUILDING APPROVAL STAMP

THESE PLANS AND SPECIFICATIONS ARE PROTECTED UNDER FEDERAL COPYRIGHT LAWS OF TANDEM ARCHITECTURE. MAINTAINS OWNERSHIP OF SUCH AND ALL RIGHTS PRIVILEGES.

PLAN COMMISSION 5/10/2019
PLAN COMMISSION 6/14/2019

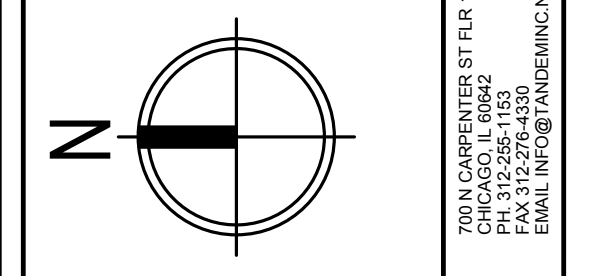


700 N CARPENTER ST. FLRT 1
 CHICAGO, IL 60610
 PH: 312.256.1152
 FAX: 312.256.1153
 WWW.TANDEMARCHITECT.COM

LILAC STATION
111 S MAIN ST
LOMBARD, IL 60148
TANDEM ARCHITECTURE


JOB NO. A18515
 PROJ. MGR. C.W.
 JOB CAPTAIN T.S.
 CHECKED BY

SHEET:
A1.0

1 SITE PLAN - PROPOSED
 SCALE: 1/16" = 1'-0"

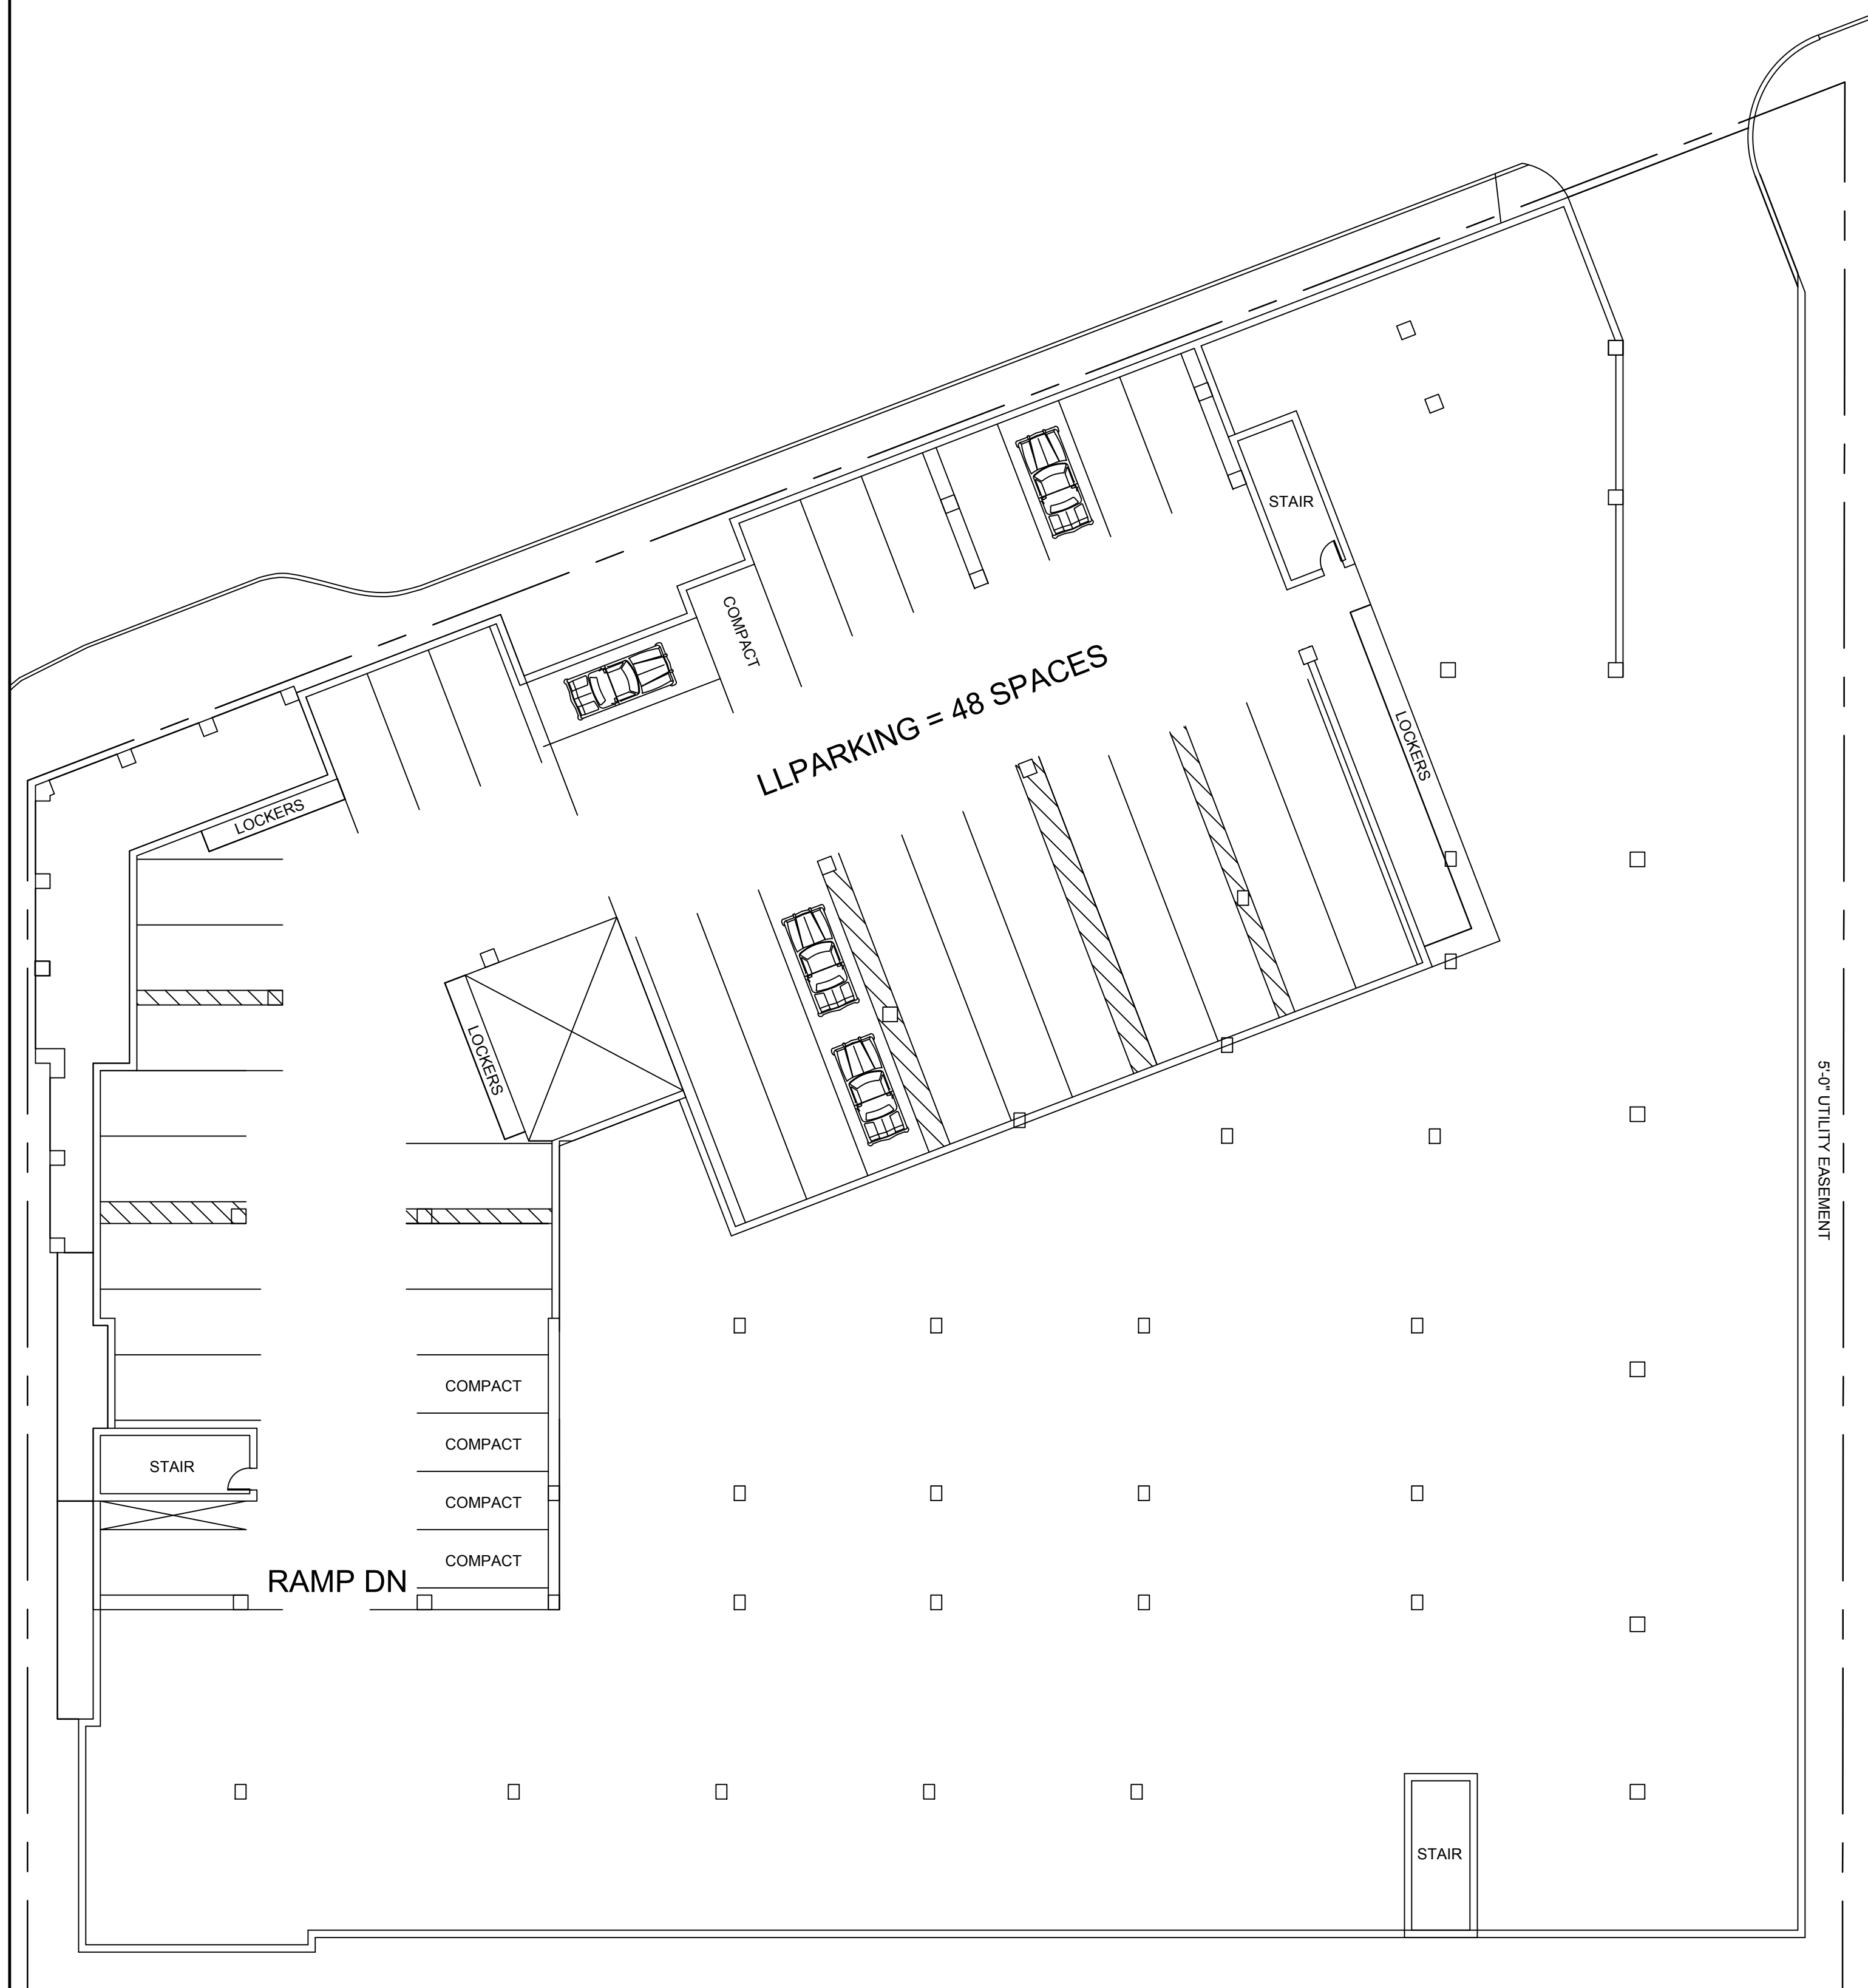

1 LOWER LEVEL GARAGE - PROPOSED
SCALE: 1/16" = 1'-0"

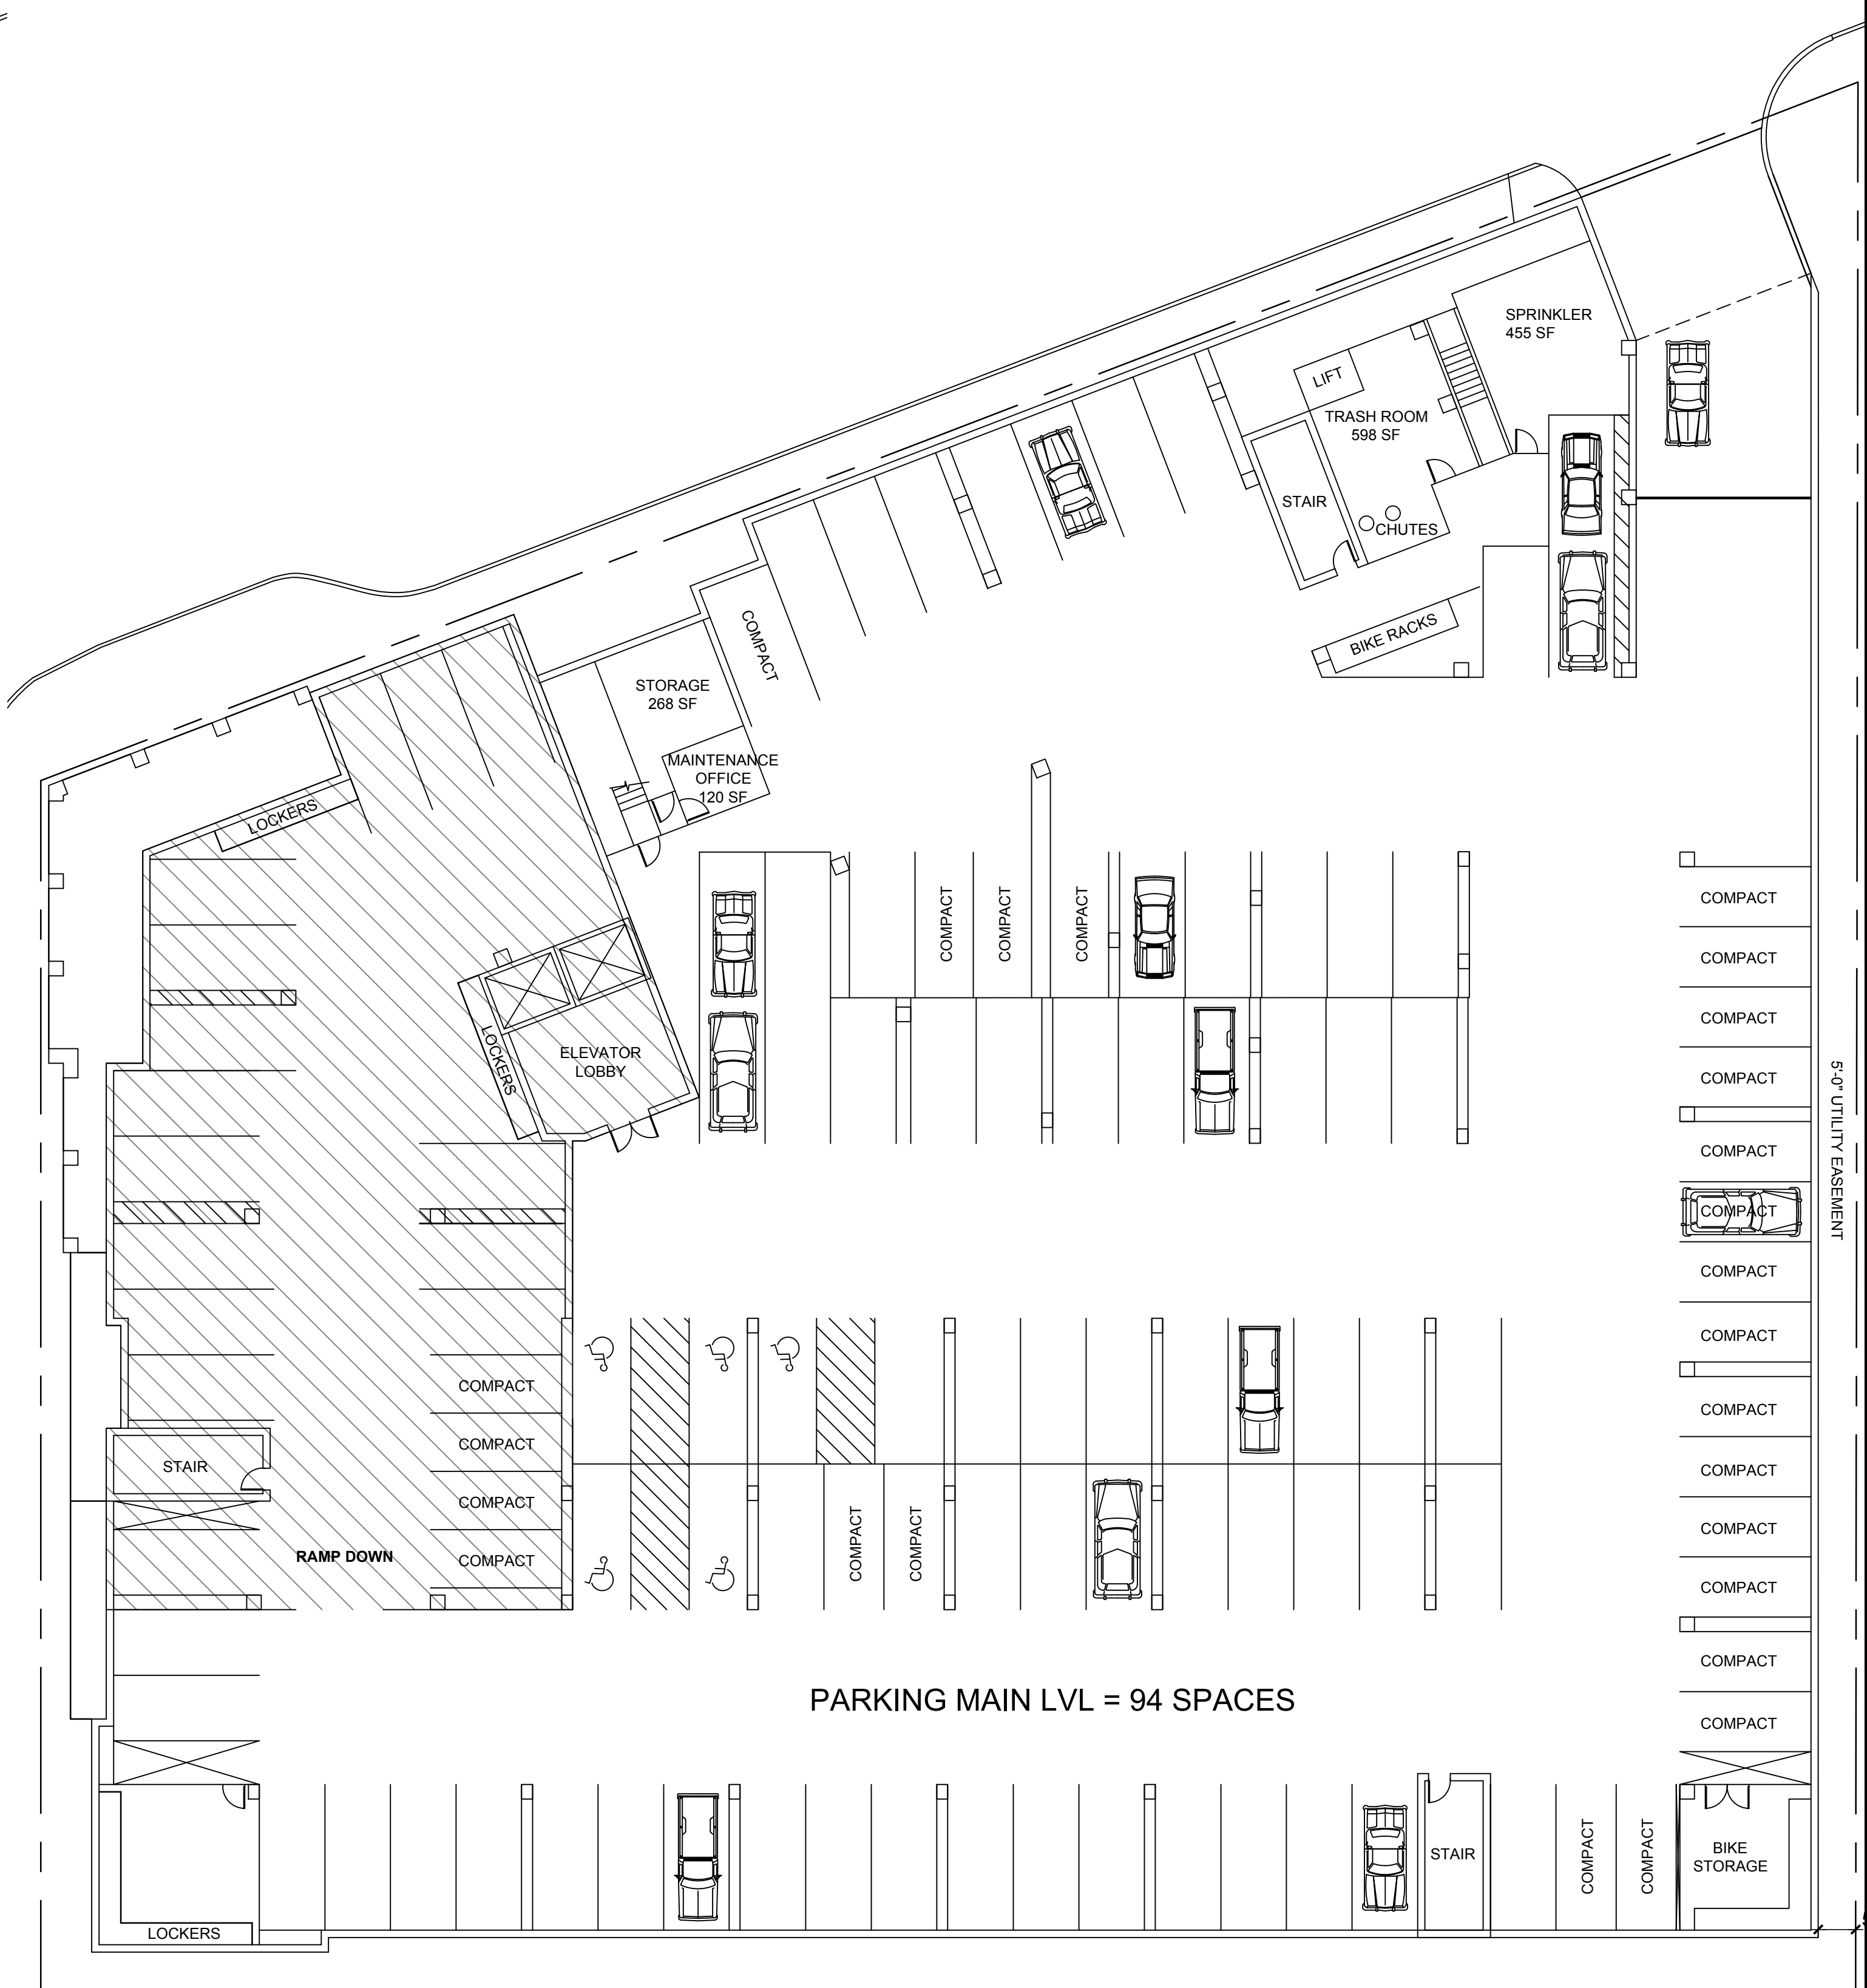


2 MAIN LEVEL GARAGE - PROPOSED
SCALE: 1/16" = 1'-0"

DEPARTMENT OF BUILDING APPROVAL STAMP

THESE PLANS AND SPECIFICATIONS ARE PROTECTED UNDER FEDERAL COPYRIGHT LAWS OF TANDEM ARCHITECTURE. MAINTAINING OWNERSHIP OF SUCH AND ALL RIGHTS PRIVILEGES.

PLAN COMMISSION 5/10/2019

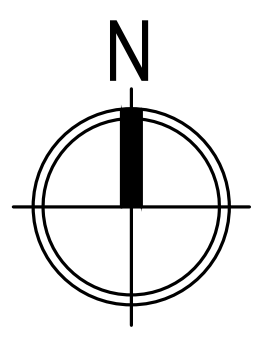


700 N CARPENTER ST FLR 1
CHICAGO, IL 60610
PH: 312.256.1152
FAX: 312.256.1153
EMAIL: INFO@TANDEMARCHITECT.COM


LILAC STATION
111 S MAIN ST
LOMBARD, IL 60148
TANDEM ARCHITECTURE

JOB NO. A18515
PROJ. MGR. C.W.
JOB CAPTAIN T.S.
CHECKED BY

SHEET:
A2.1

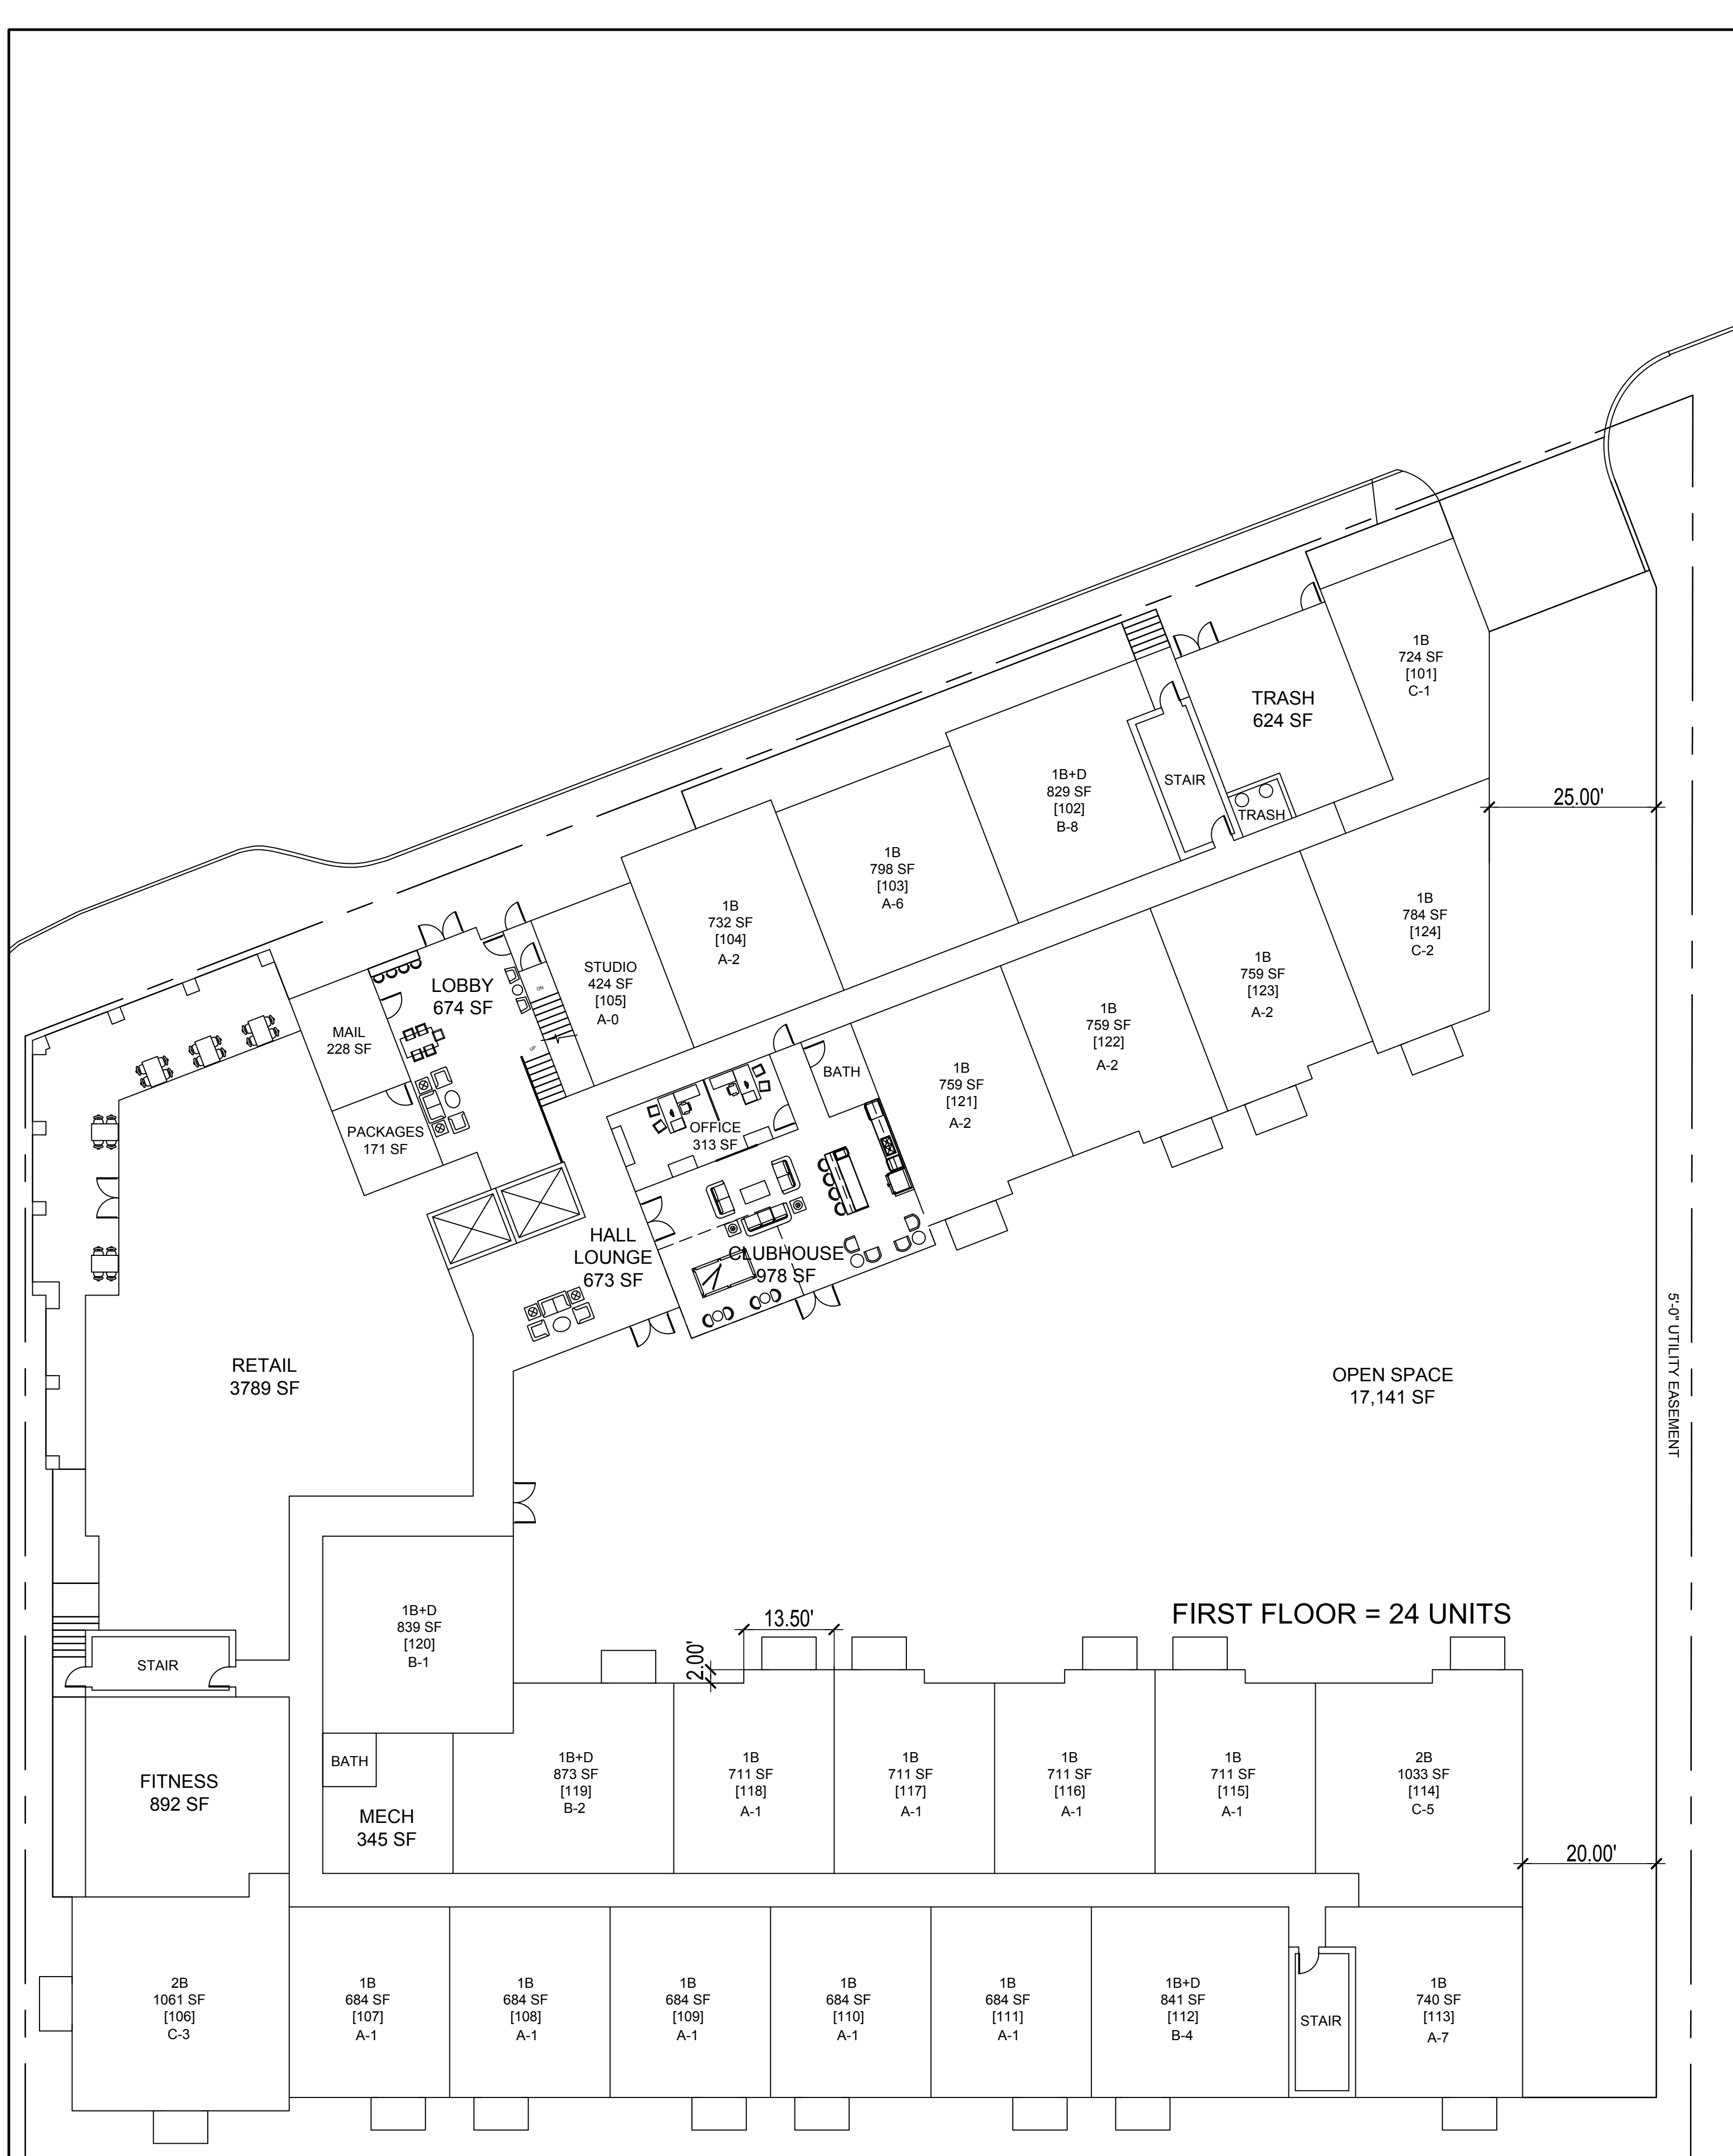

1 FIRST FLOOR PLAN - PROPOSED
SCALE: 1/16" = 1'-0"

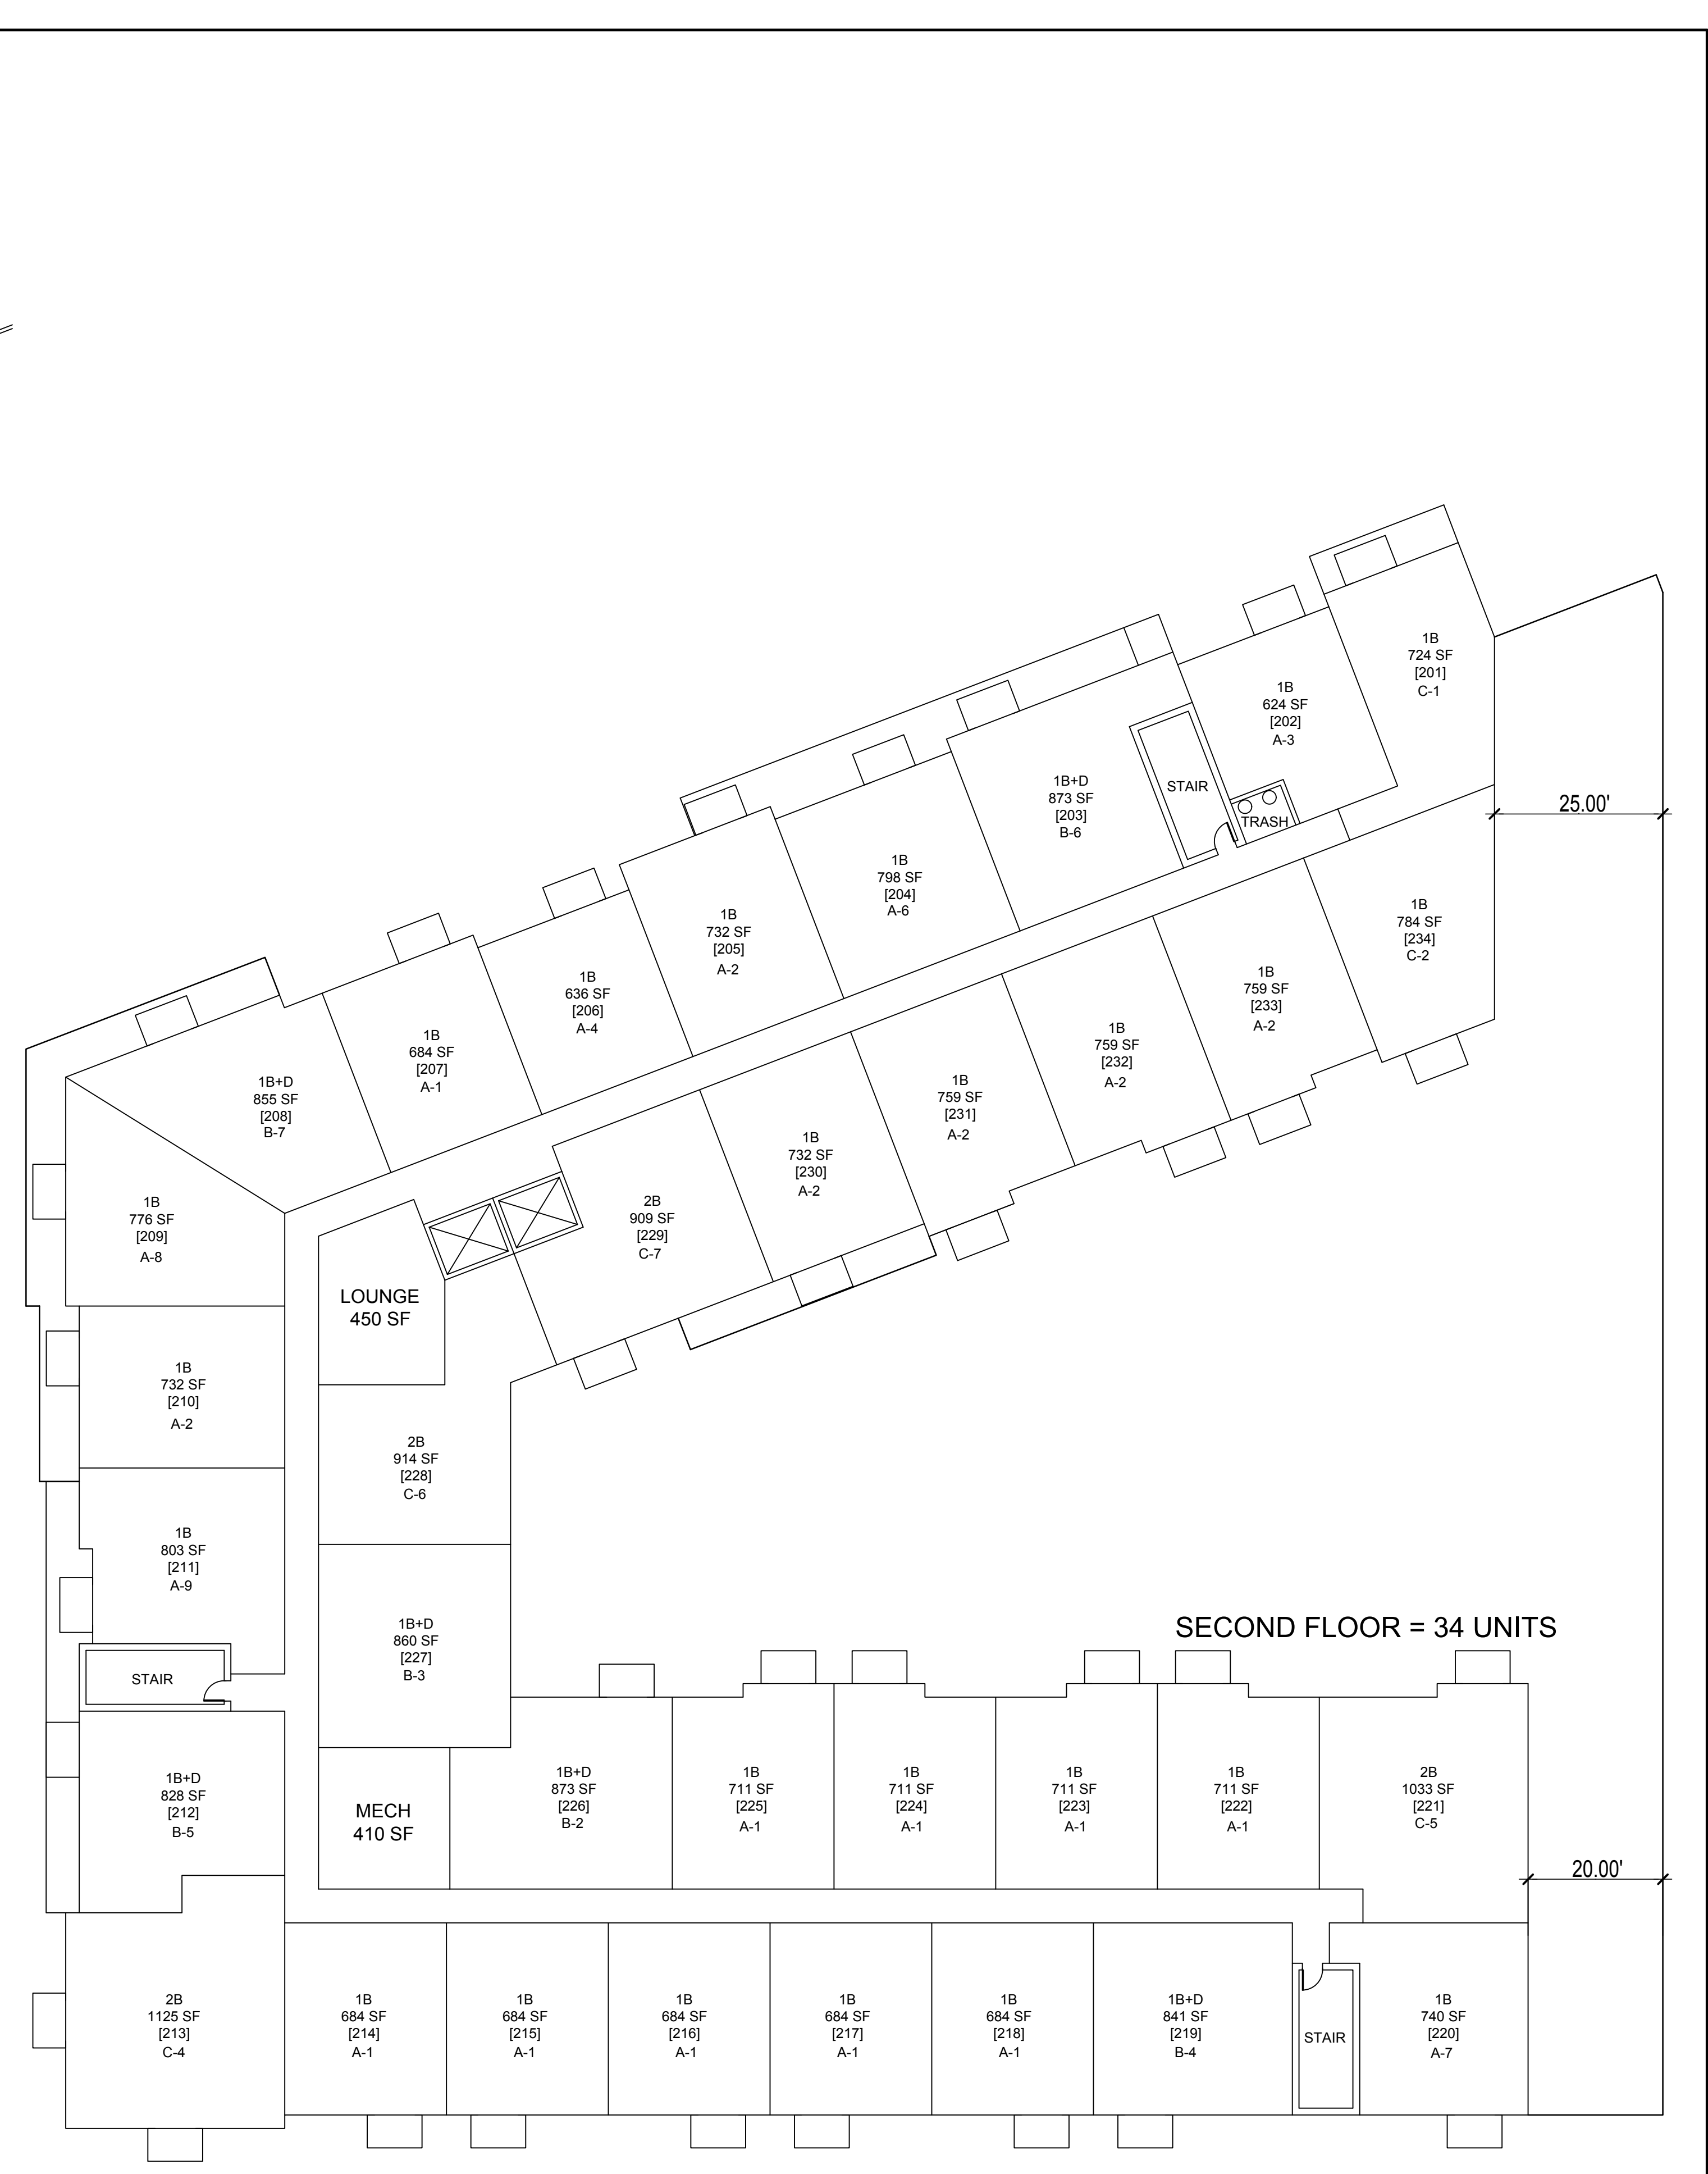

2 SECOND FLOOR PLAN - PROPOSED
SCALE: 1/16" = 1'-0"

DEPARTMENT OF BUILDING APPROVAL STAMP

THESE PLANS AND SPECIFICATIONS ARE PROTECTED UNDER FEDERAL COPYRIGHT LAWS © TANDEM ARCHITECTURE. MAINTAINS OWNERSHIP OF SUCH AND ALL RIGHTS PRIVILEGES.

PLAN COMMISSION 5/10/2019


N

700 N CARPENTER ST. SUITE 1
PH: 312.256.1152
FAX: 312.256.1153
EMAIL: INFO@TANDEMARCHITECT.COM


LILAC STATION
111 S MAIN ST
LOMBARD, IL 60148
TANDEM ARCHITECTURE

JOB NO. A18515
PROJ. MGR. C.W.
JOB CAPTAIN T.S.
CHECKED BY

SHEET: **A2.2**

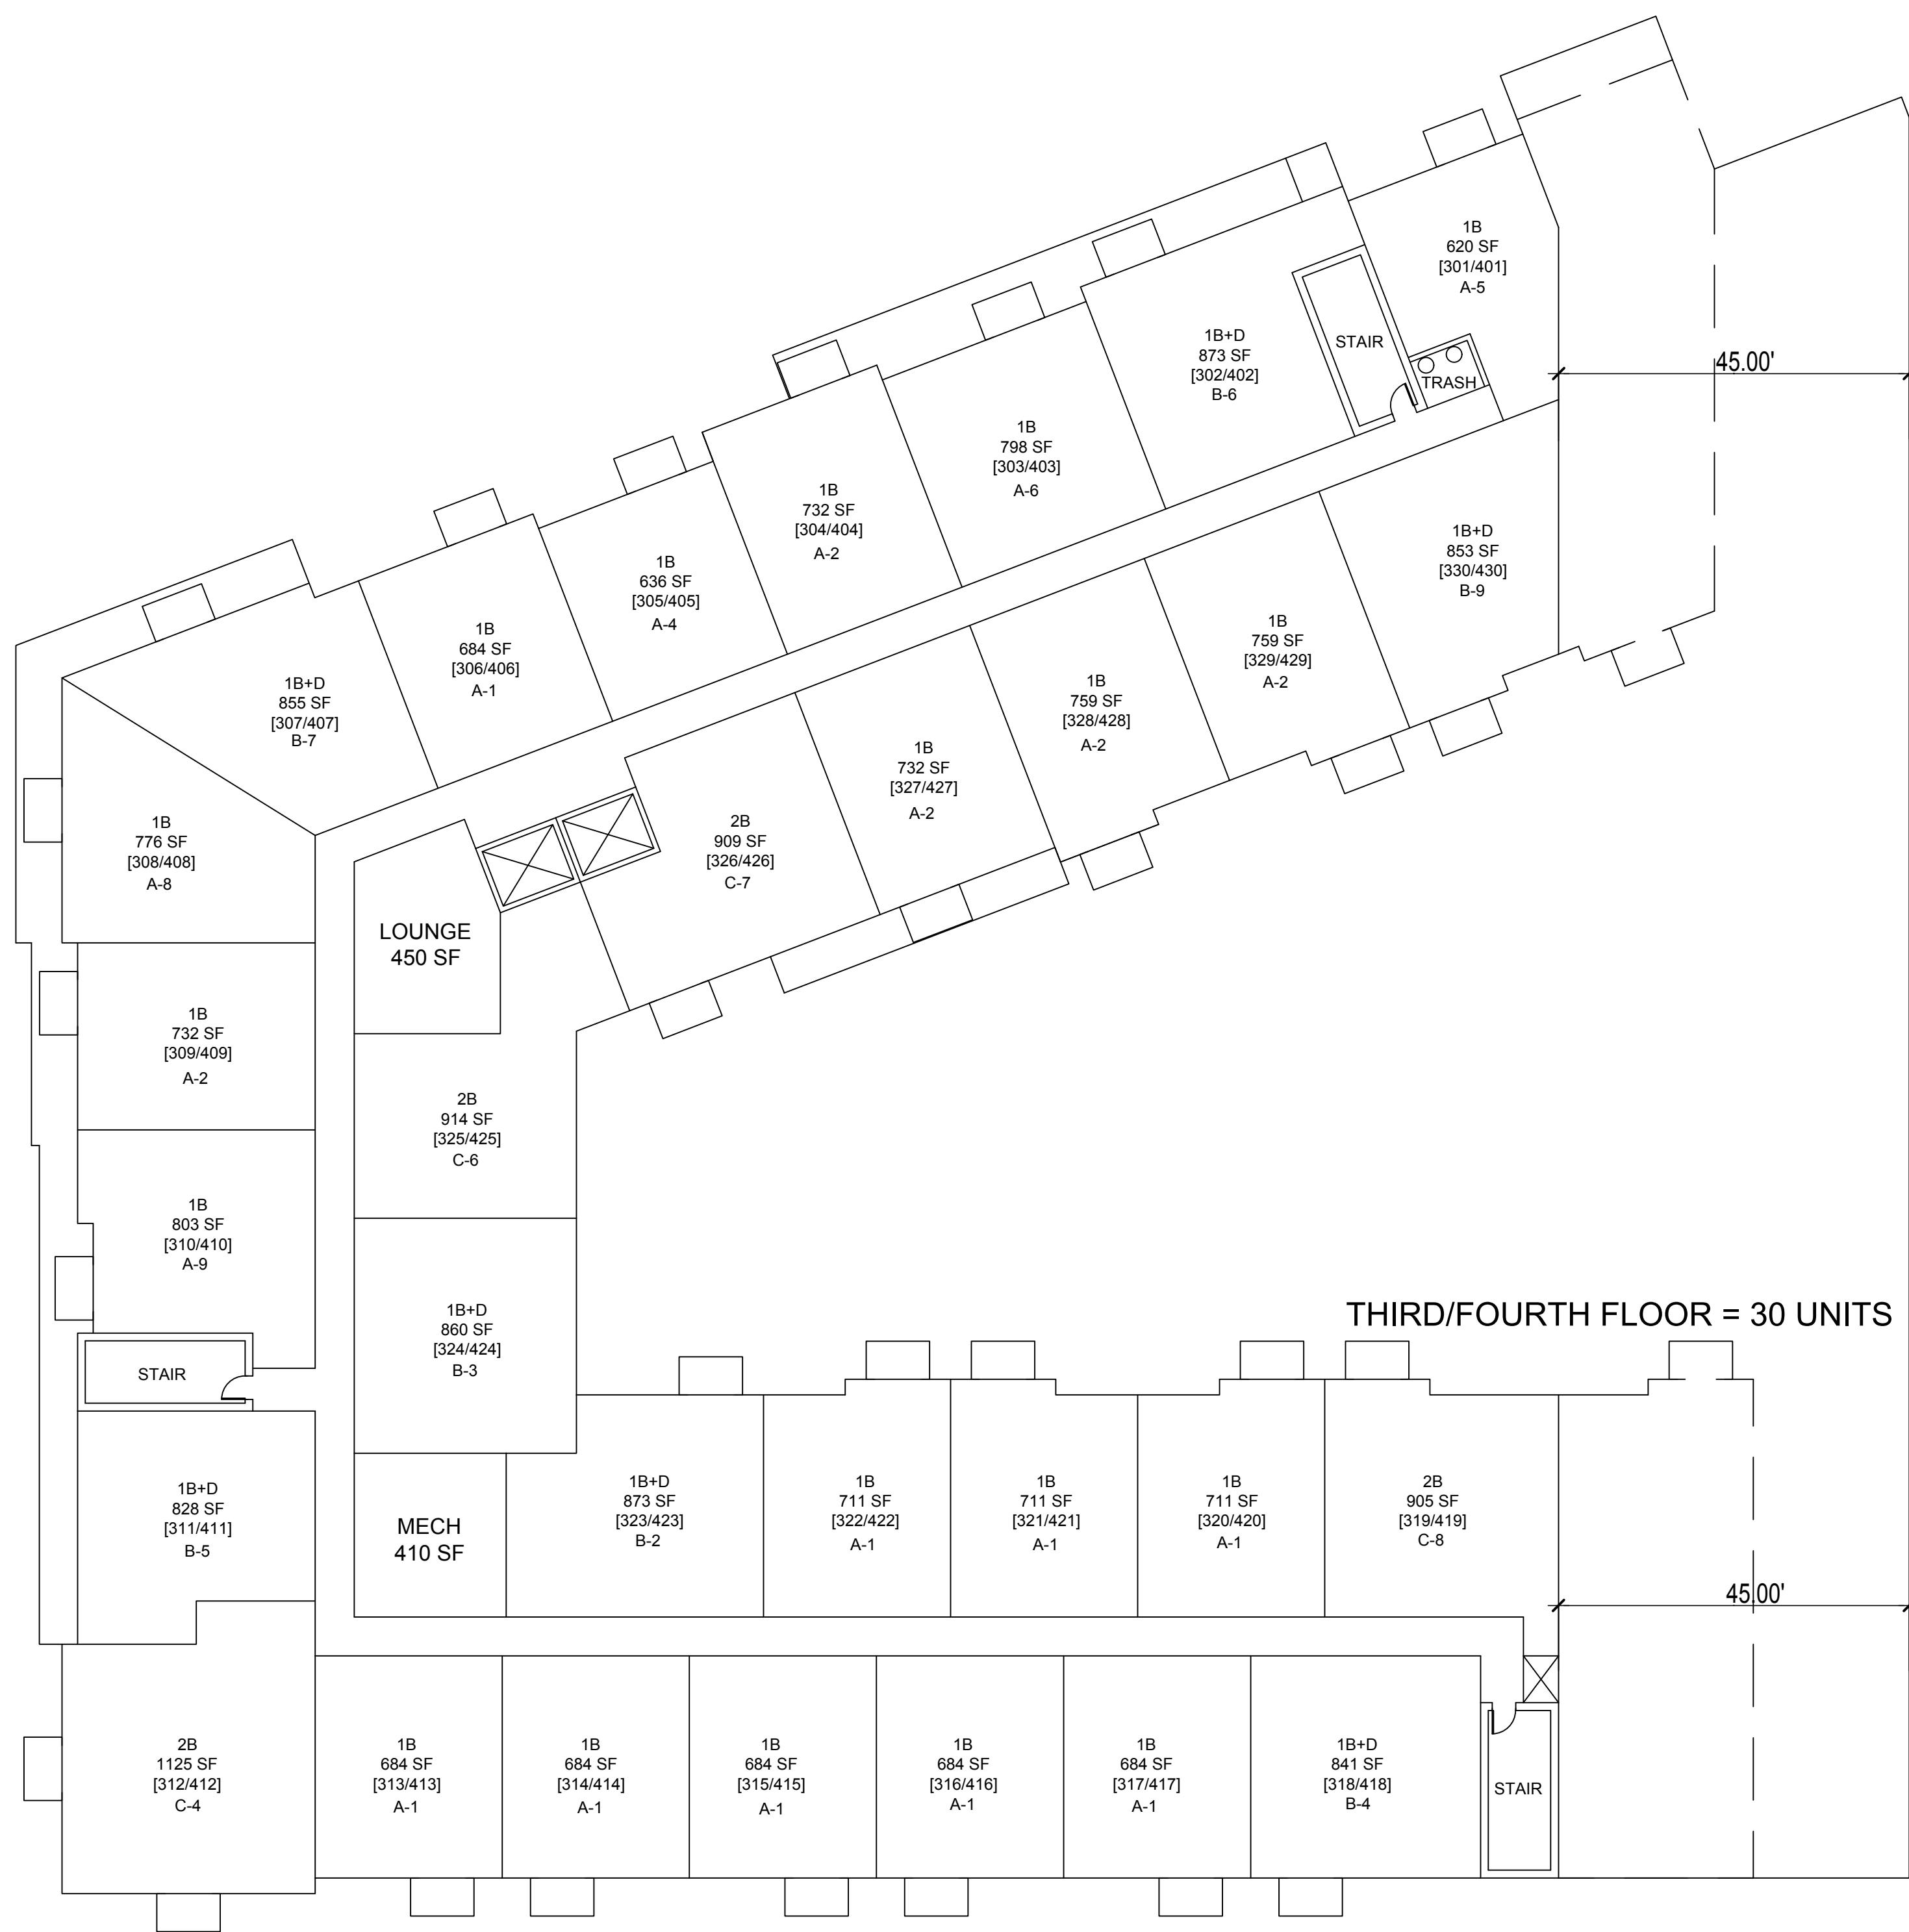

1 THIRD & FOURTH FLOOR PLAN - PROPOSED
SCALE: 1/16" = 1'-0"

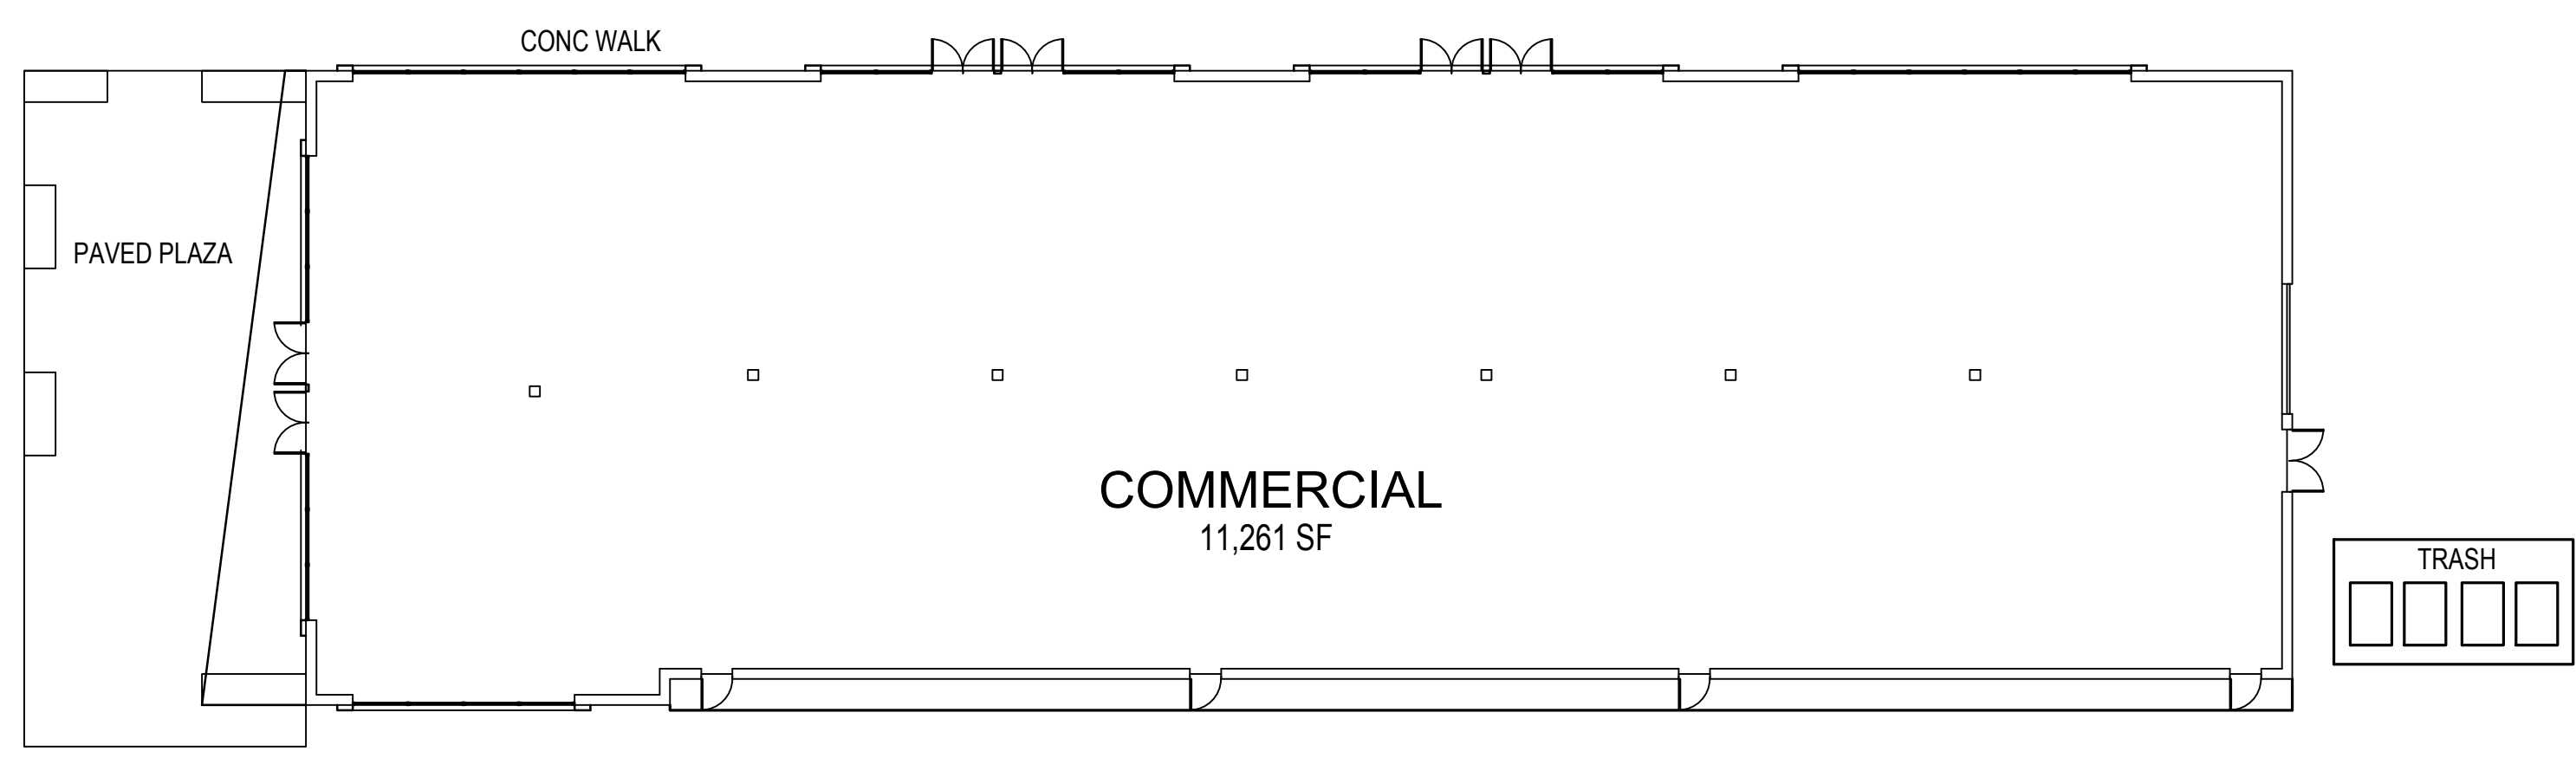


2 COMMERCIAL BUILDING PLAN - PROPOSED
SCALE: 1/16" = 1'-0"

DEPARTMENT OF BUILDING APPROVAL STAMP

THESE PLANS AND SPECIFICATIONS ARE PROTECTED UNDER FEDERAL COPYRIGHT LAWS OF TANDEM ARCHITECTURE. MAINTAINS OWNERSHIP OF SUCH AND ALL RIGHTS PRIVILEGES.

PLAN COMMISSION 5/10/2019

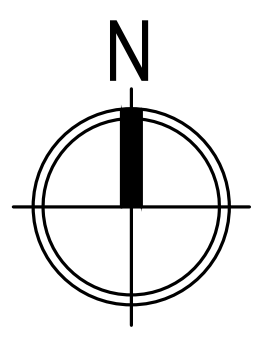

700 N CARPENTER ST FLRT 1
CHICAGO, IL 60610
PH: 312.256.1102
FAX: 312.256.1103
EMAIL: INFO@TANDEMARCHITECT.COM

LILAC STATION
111 S MAIN ST
LOMBARD, IL 60148
TANDEM ARCHITECTURE

JOB NO. A18515
PROJ. MGR. C.W.
JOB CAPTAIN T.S.
CHECKED BY

SHEET:
A2.3