


3D VIEW

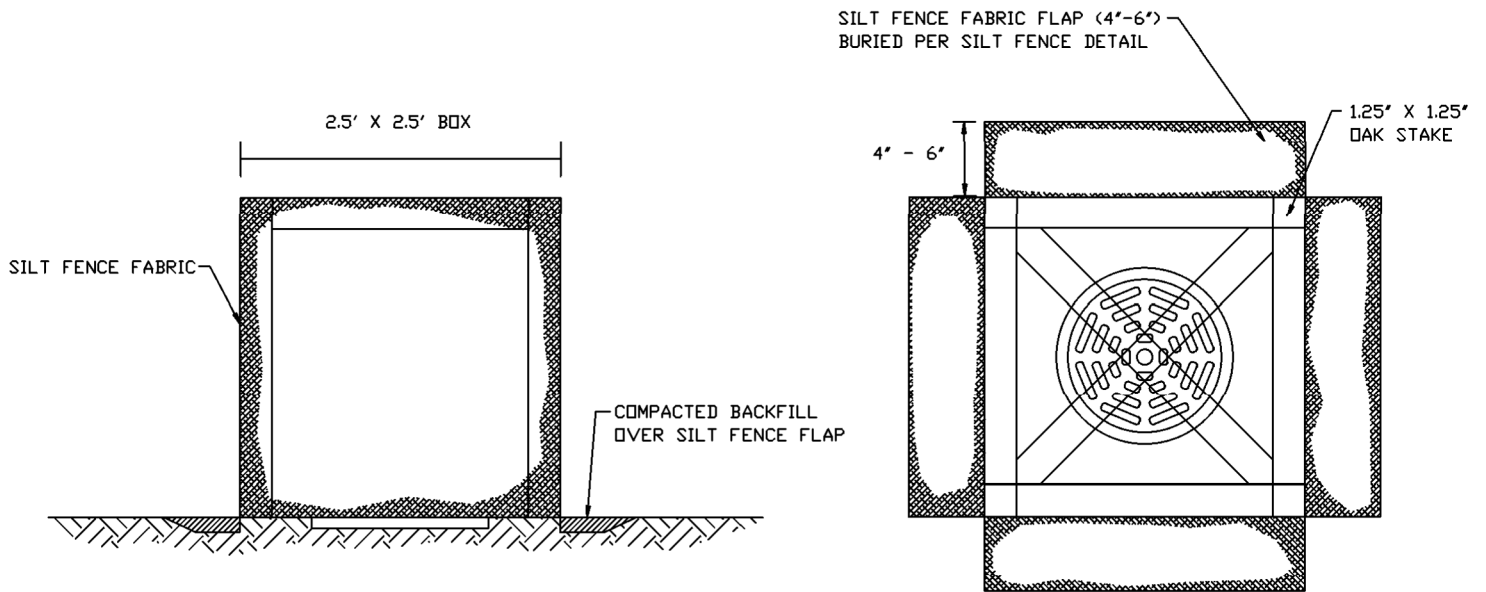

FRONT VIEW

TOP VIEW

SILT BOX DETAIL

GENERAL NOTES:

1. SILT BOX SHALL BE MAINTAINED UNTIL THE AREA TRIBUTARY TO THE STRUCTURE HAS STABILIZED GROUND COVER, AS DETERMINED BY THE VILLAGE ENGINEER.
2. ALLOWABLE FOR BOTH PAVED AND NON-PAVED AREAS IS THE FLEXSTORM "CATCH IT" OR OTHER APPROVED EQUIVALENT DROP-IN STRUCTURE DESIGNED TO CATCH SEDIMENT WITH AN OVERFLOW ALLOWANCE. GEOTEXTILE FILTER BAGS SHALL BE CLEANED OUT/REPLACED AS NEEDED DUE TO STORM EVENTS.
3. SILT BOX ONLY TO BE USED FOR NON-PAVED AREAS.
4. FILTREXX® INLETSOXX™ IS ALSO ALLOWED, AS LONG AS INSTALLED PER MANUFACTURER'S SPECIFICATIONS.

REV.:	JB	DATE: 4-23-2018
REV.:	JB	DATE: 2-12-2015
DRAWN BY:	JNR	DATE: 12-21-2012

OPEN LID SEDIMENT PROTECTION

VILLAGE OF LOMBARD

STORM 14